



Notes:
1. This drawing is not to be scaled.
2. All dimensions shown are in millimeters and should be in metric unless stated.
3. DIMENSIONS given in meters by three decimal places above survey datum.

Key Plan

Revision Schedule

Rev. No.	Description	Date
01	Final Revision	01/11/2023
02	Rev. 01	01/11/2023

Client: PERMAGREEN



Barat Villa 1 Designed by FRANK MULLER

Project Location: Al Baras, Dubai

Project Condition: Filled Cut

Sheet Title: Site Plan

Date Scaled: 01/11/2023

Drawn By: BK

Checked By: BK

Sheet Issue Date: 09/12/2023

Sheet Number: 1 - 102

Sheet Size: A1

Rev.	By	Date	Description
1	BK	09/12/2023	Issue


PERMAGREEN-AL-BARAS-DUBAI-101006

1 SITE PLAN
SCALE: 1 : 100






Notes:
 1. This drawing is not to be scaled.
 2. All dimensions shown are in millimeters and should be as shown unless noted otherwise.
 3. Levels are given in meters to three decimal places above survey datum.

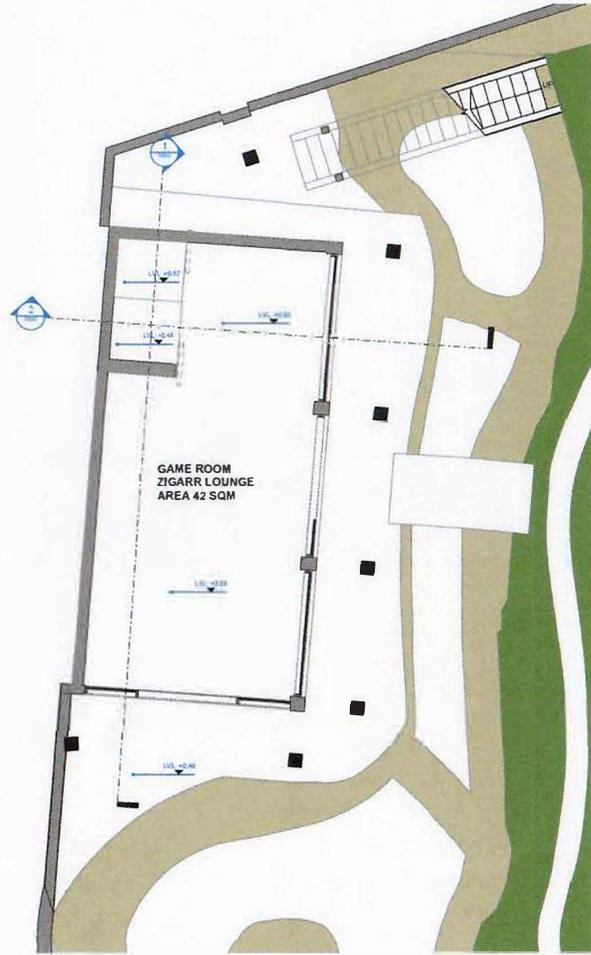

① R02 - GF
 SCALE: 1 : 50

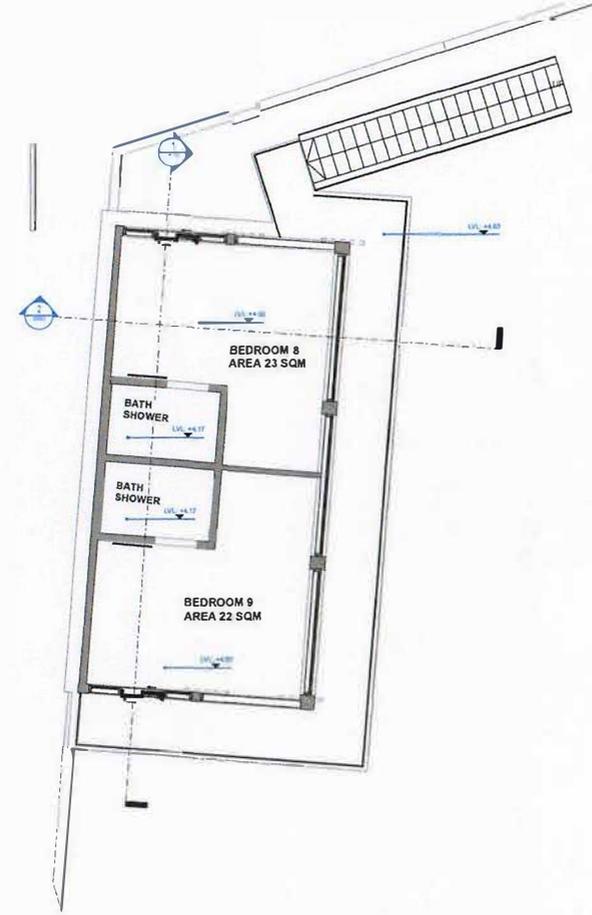

② R02 - L01
 SCALE: 1 : 50

Client:

PERMAGREEN

Surveys Company:



Project:

Baran Villa 1 Designed by FRANK MULLER

Project Location:

Al Baran Dubai

Project Consultant:

Fibod Out

Sheet Title:

R02 - Ground & First Floor Plan

Date Surveyed:

07/11/2020

Drawn By:

RA

Checked By:

SS

Sheet Issue Date:

08/12/2020

Scale:

1 : 50

Sheet Number:

1 of 10

Sheet Size:

A1

Rev:

Rev	Description
1	Issue for construction


PERMAGREEN-00-000-101004

1



Notes:
 1. This drawing is not to scale.
 2. All dimensions shown are in millimeters unless otherwise specified.
 3. Levels are given in meters above sea level unless otherwise specified.

Key Plan:

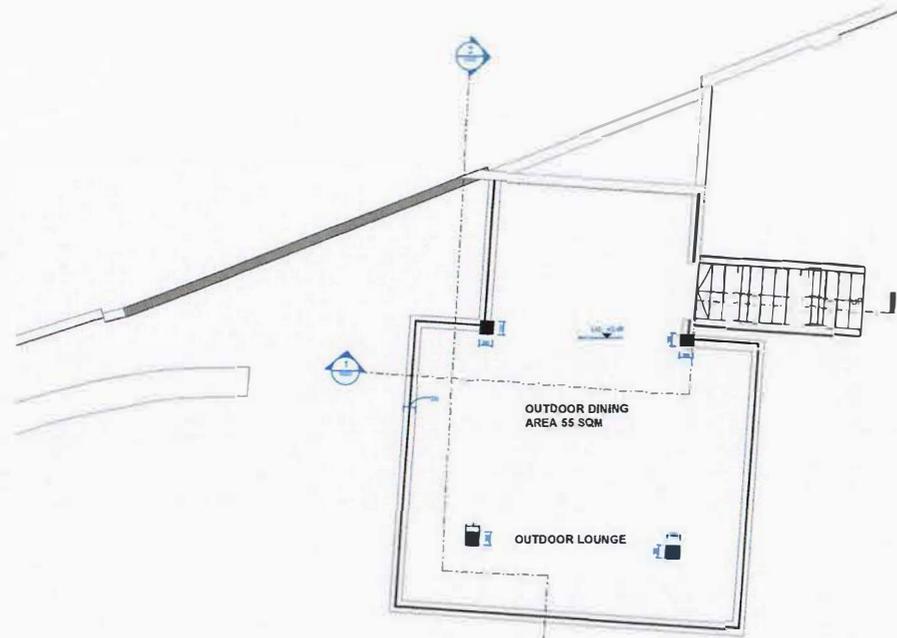

① POOL - L01 Plan
 SCALE: 1 : 50

Revision Schedule

Rev. No.	Description	Date
01	Issue for Client Approval	07/11/2025
02	Issue for Client Approval	07/11/2025
Client:

PERMACREEN

Surveying Company:

urban surveys

Project:

Besaf Villa 1 Designed by FRANK MULLER

Project Location:

Al Barari, Dubai

Project Discipline:

Fitout / Civil

Sheet Title:

Pool Area First Floor GA Plan

Date Surveyed:	07/11/2025
Drawn By:	ES
Checked By:	ES
Issue Date:	06/12/2025
Scale:	1 : 50
Sheet Number:	1
Sheet Size:	A1

No.	Description	Quantity	Unit	Remarks
PER00405-AA-05-DR-A101003		1		



Notes
 1. This drawing is not to be scaled.
 2. All dimensions shown are in millimeters and levels are in meters unless noted otherwise.
 3. Levels are given in meters to three decimal places above survey datum.

Key Plan



1 Pool - GF Plan
 SCALE: 1 : 50

Revision Schedule

No.	Description	By	Date
01	Issue for Construction	RS	03/11/2025
02	Revision 1	RS	03/11/2025

Client: PERMAGREEN



Project: Barani Villa 1 Designed by FRANK MULLER

Project Location: Al Barani, Dubai

Project Condition: Fitted Out

Sheet Title: Pool Area Ground Floor GA Plan

Date Surveyed: 03/11/2025

Drawn By: RS Checked By: RS

Sheet Issue Date: 03/11/2025 Scale: 1:50


Sheet Number: 1 of 1 Sheet Size: A1

Project Number	Client Name	Project Name	Drawn By	Checked By	Issue Date	Scale	Sheet No.	Total Sheets	Sheet Size
PER004-US-MA-05-08-A-101002	PERMAGREEN	Barani Villa 1	RS	RS	03/11/2025	1:50	1	1	A1




Notes:
 1. This drawing is not to be scaled.
 2. All dimensions shown are in millimeters and levels are in meters unless stated otherwise.
 3. Levels are given in meters to three decimal places above mean sea level.

Key Plan:

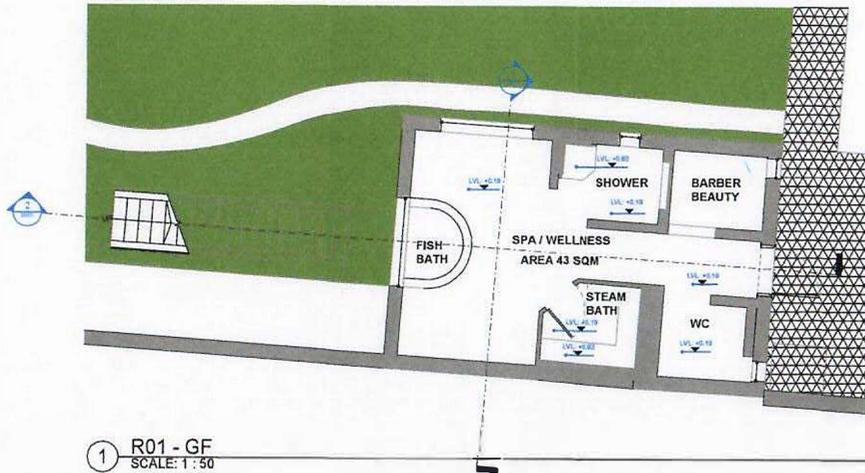

① R01 - GF
SCALE: 1 : 50

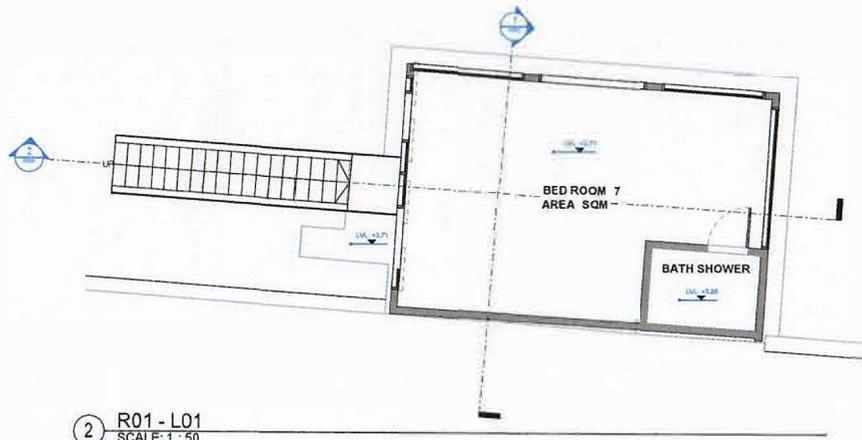

② R01 - L01
SCALE: 1 : 50

Revision Schedule			
NO.	DESCRIPTION	DATE	BY
001/2025	Final Submission	01/11/2025	ES
001/2025	Revision 1	01/11/2025	ES

Client:
PERMAGREEN

Surveying Company:

 Contact: info@urbansurveys.com

Project:
Barari Villa 1 Designed by FRANK MULLER

Project Location:
Al Barari, Dubai

Project Condition:
Fitted Out

Sheet Title:
R01- GA Ground & First Floor Plan

Date Surveyed: 07/11/2025

Drawn By: ES
Checked By: ES

Sheet Issue Date: 08/11/2025
Scale: 1 : 50

Sheet Number: Sheet Size: A1


Rev.	By	Check	Date	Description	Number	Rev.
1	ES	ES	07/11/2025	Final Submission	1	1

PER064-05-AA-05-DRA-101001 1



Notes:
 1. This drawing is not to be used for any other purpose than the one intended.
 2. All dimensions are given in meters and rounded to the nearest millimeter.
 3. The architect is not responsible for the construction of the building.

Key Plan

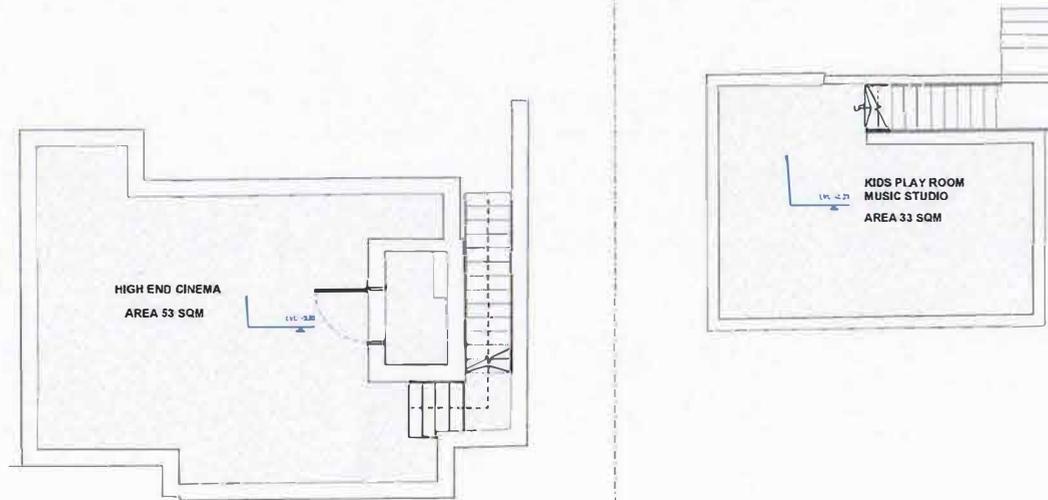

1 Basement GA
 SCALE: 1 : 50

Revision Schedule

NO.	REVISION	DATE

Client
 PERMAGREEN



Project
 Barari Villa 1 Designed by FRANK MULLER

Project Location
 Al Barari, Dubai

Project Condition
 Fit out

Sheet Title
 Villa - Level B1 GA Basement Floor Plan

Date Issued
 07/10/2015

Drawn By
 JAK

Checked By
 JAK

Sheet Issue Date
 06/12/2015

Scale
 1 : 50

Sheet Number
 01 of 02 - A1

NO.	REVISION	DATE

PERMAGREEN-01-DR-A-102980 1



1. This drawing is not to be used for any other purpose than the one for which it was prepared.
2. All dimensions shown on this drawing are in meters unless noted otherwise.
Information on this drawing is the property of Urban Surveys.


Key Plan

Revision Schedule

Rev.	Description	Date
01	Issue for Approval	07/11/2023
02	Final	07/11/2023

Client

PERMAGREEN

 

Barri V/Ba 1 Designed by FRANK MULLER

Project Location

Al Barri, Dubai

Project Condition

Filled Out

Sheet Title

Vila - Level 01 GA First Floor Plan

Date Reviewed

07/11/2023

Drawn By

SG

Checked By

SG

Sheet Issue Date

06/12/2023

Scale

1:50

Sheet Number

Sheet Size


A1

Project Number

PER0423-01-01-01-101010

Rev.

1

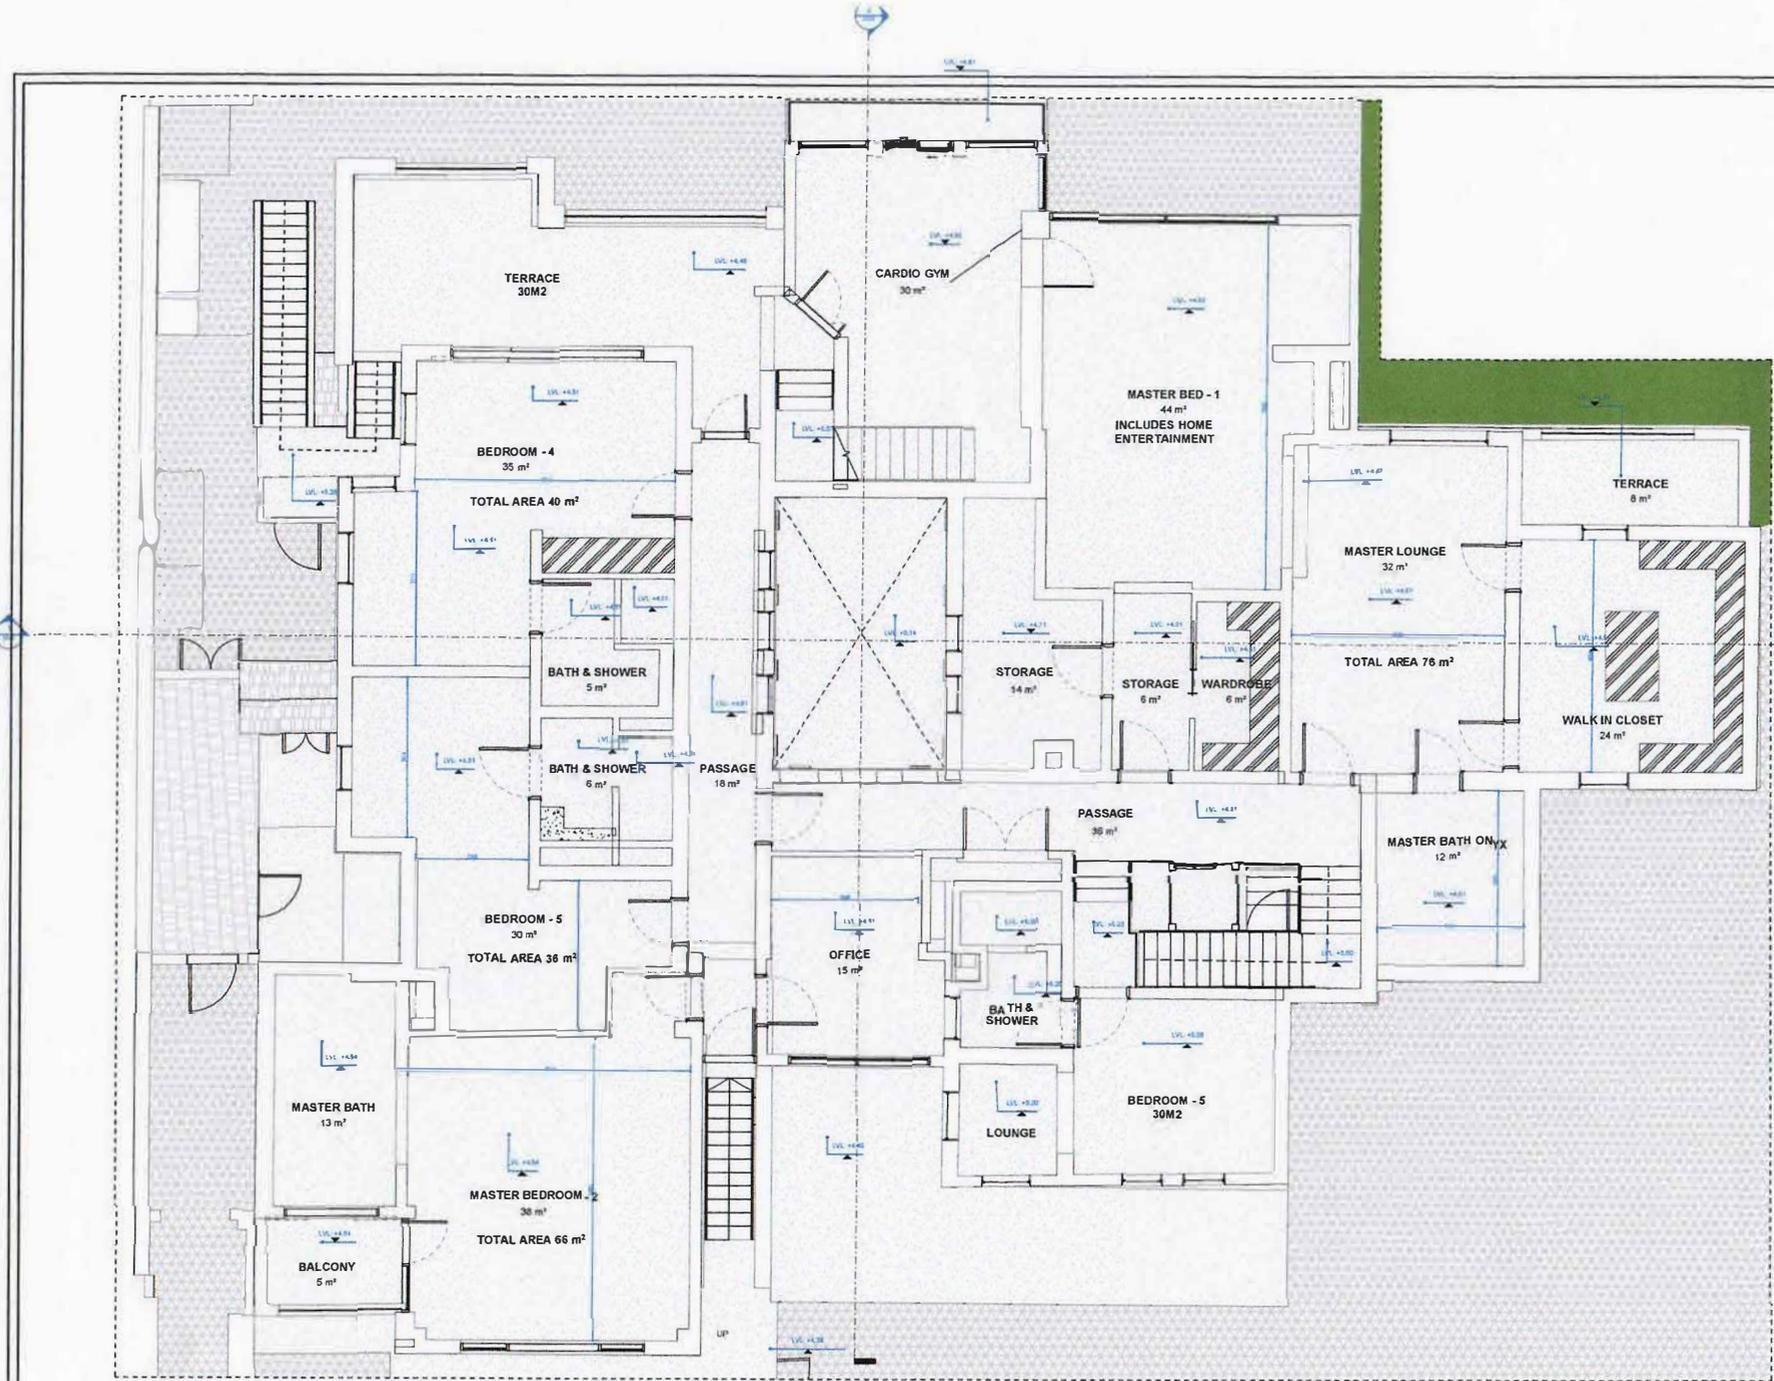


1 VILA - LEVEL 01 GA FLOOR PLAN
SCALE: 1 : 50




Notes:
1. This drawing is not to be scaled.
2. All dimensions shown are in millimeters and levels are in meters unless noted otherwise.
3. Levels are given in meters to three decimal places above survey datum.

Key Plan:

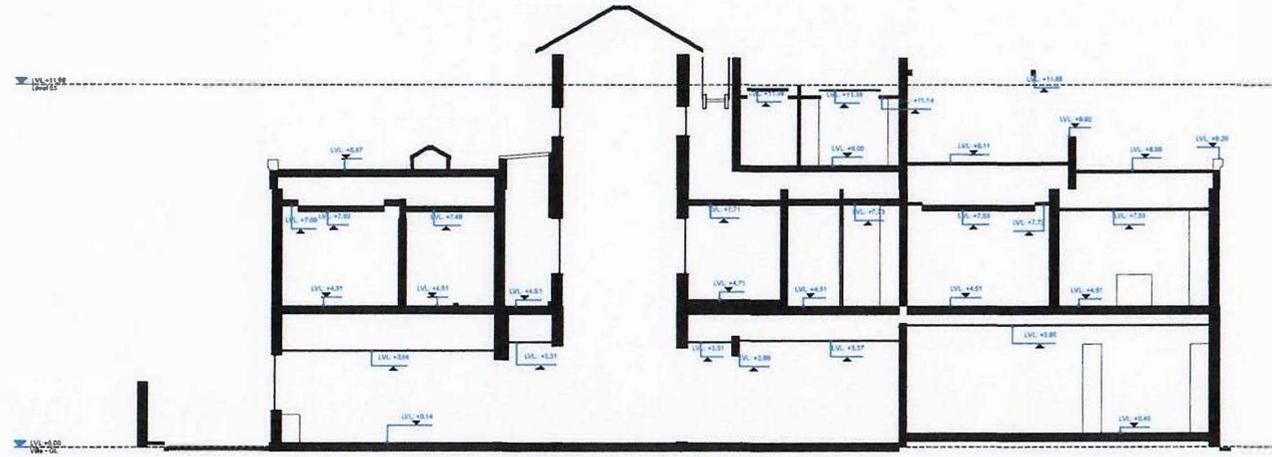

1 Villa - Section 01
SCALE:1 : 75

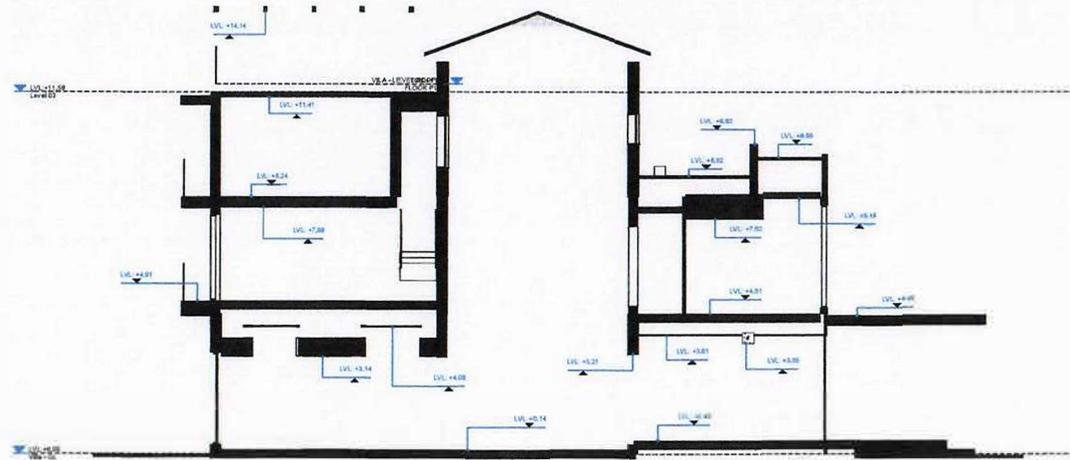

2 Villa Section 02
SCALE:1 : 75

Revision Schedule

Rev	Description	Date
01	Initial Issue	09/11/2022
02	Revised	09/11/2022
03	Revised	09/11/2022
04	Revised	09/11/2022
05	Revised	09/11/2022
06	Revised	09/11/2022
07	Revised	09/11/2022
08	Revised	09/11/2022
09	Revised	09/11/2022
10	Revised	09/11/2022

Client:

PERMAGREEN

Architect/Company:



Project:

Baran Villa 1 Designed by FRANK MULLER

Project Location:

Al Barari, Dubai

Project Description:

Fitted Out

Sheet Title:

Villa - Sections

Date Surveyed: 09/11/2022

Drawn By: RB

Checked By: SS

Issue/Issue Date: 09/11/2022

Scale: 1 : 75

Sheet Number: 11

Sheet Size: A1

Project Number: PERM04-UB-AA-CZ-DR-A-20005

Rev: 11



- Notes
1. The drawing is not to be scaled.
 2. All dimensions shown are in millimeters and to be used unless noted otherwise.
 3. Levels are given in meters to three decimal places unless noted.

Key Plan

Revision Schedule			
No.	Description	Date	By
01	Issue for Approval	08/11/2021	AS
02	Approved	08/11/2021	AS

Client
PERMAGREEN



Project
Barari Villa 1 Designed by FRANK MULLER

Project Location
Aj Barari, Dubai


Project Details
Fitted Out

Sheet Title
Vila - Level Roof GA Second Floor Plan

Date Surveyed 07/11/2021

Drawn By AS	Checked By AS
Sheet Issue Date 08/11/2021	Scale 1 : 50

Sheet Number	Sheet Size	Rev
PER004-US-AA-02-00A-10101	A1	1

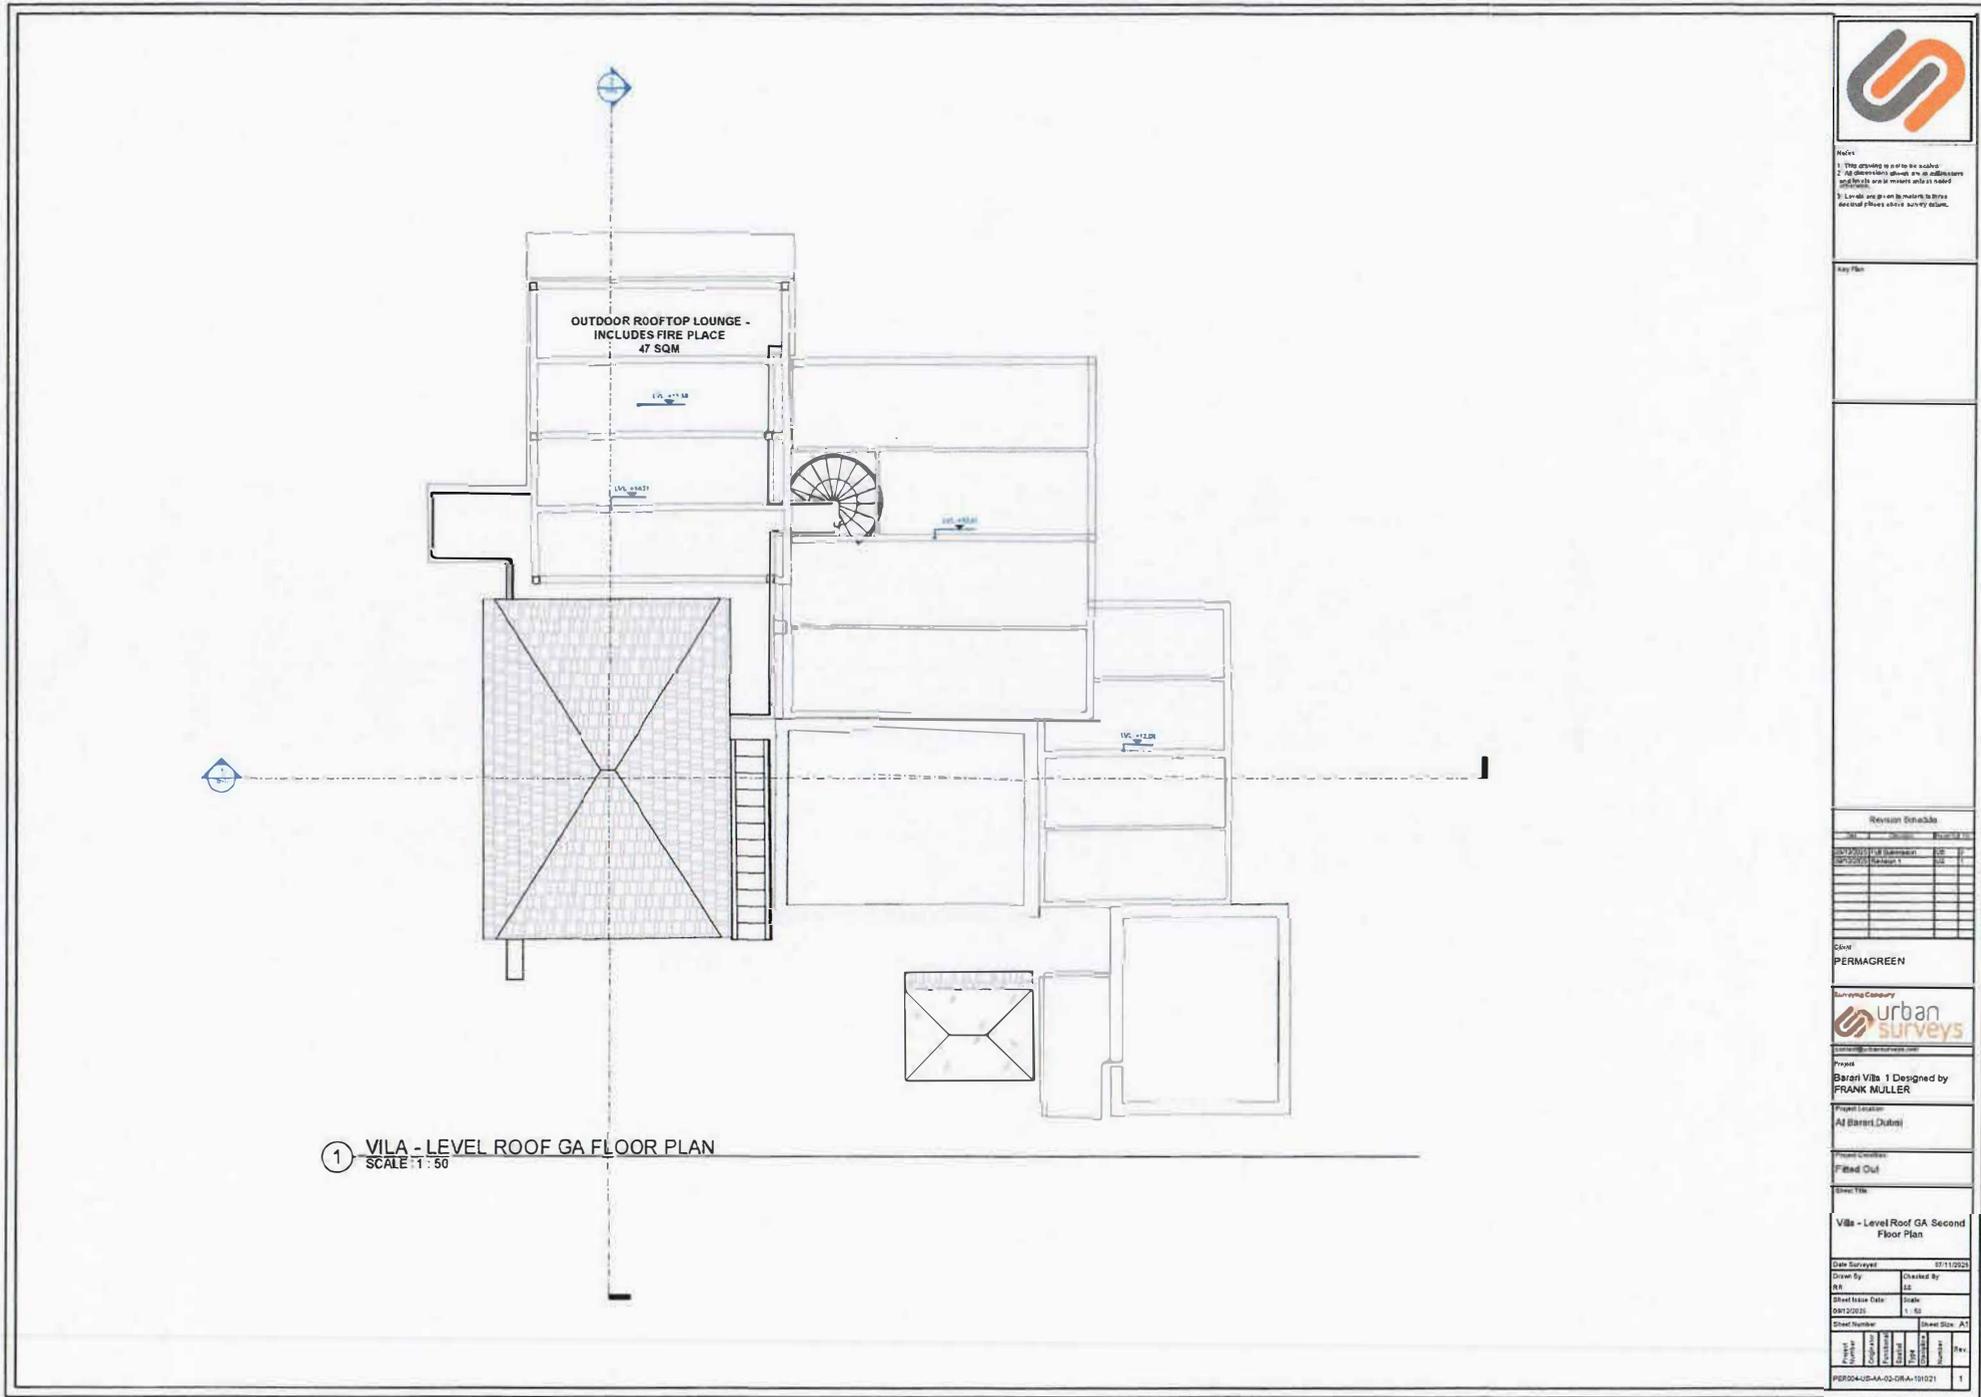

① VILA - LEVEL ROOF GA FLOOR PLAN
SCALE: 1:50

