


BELLA

5 Bedroom Villa

Ground Floor

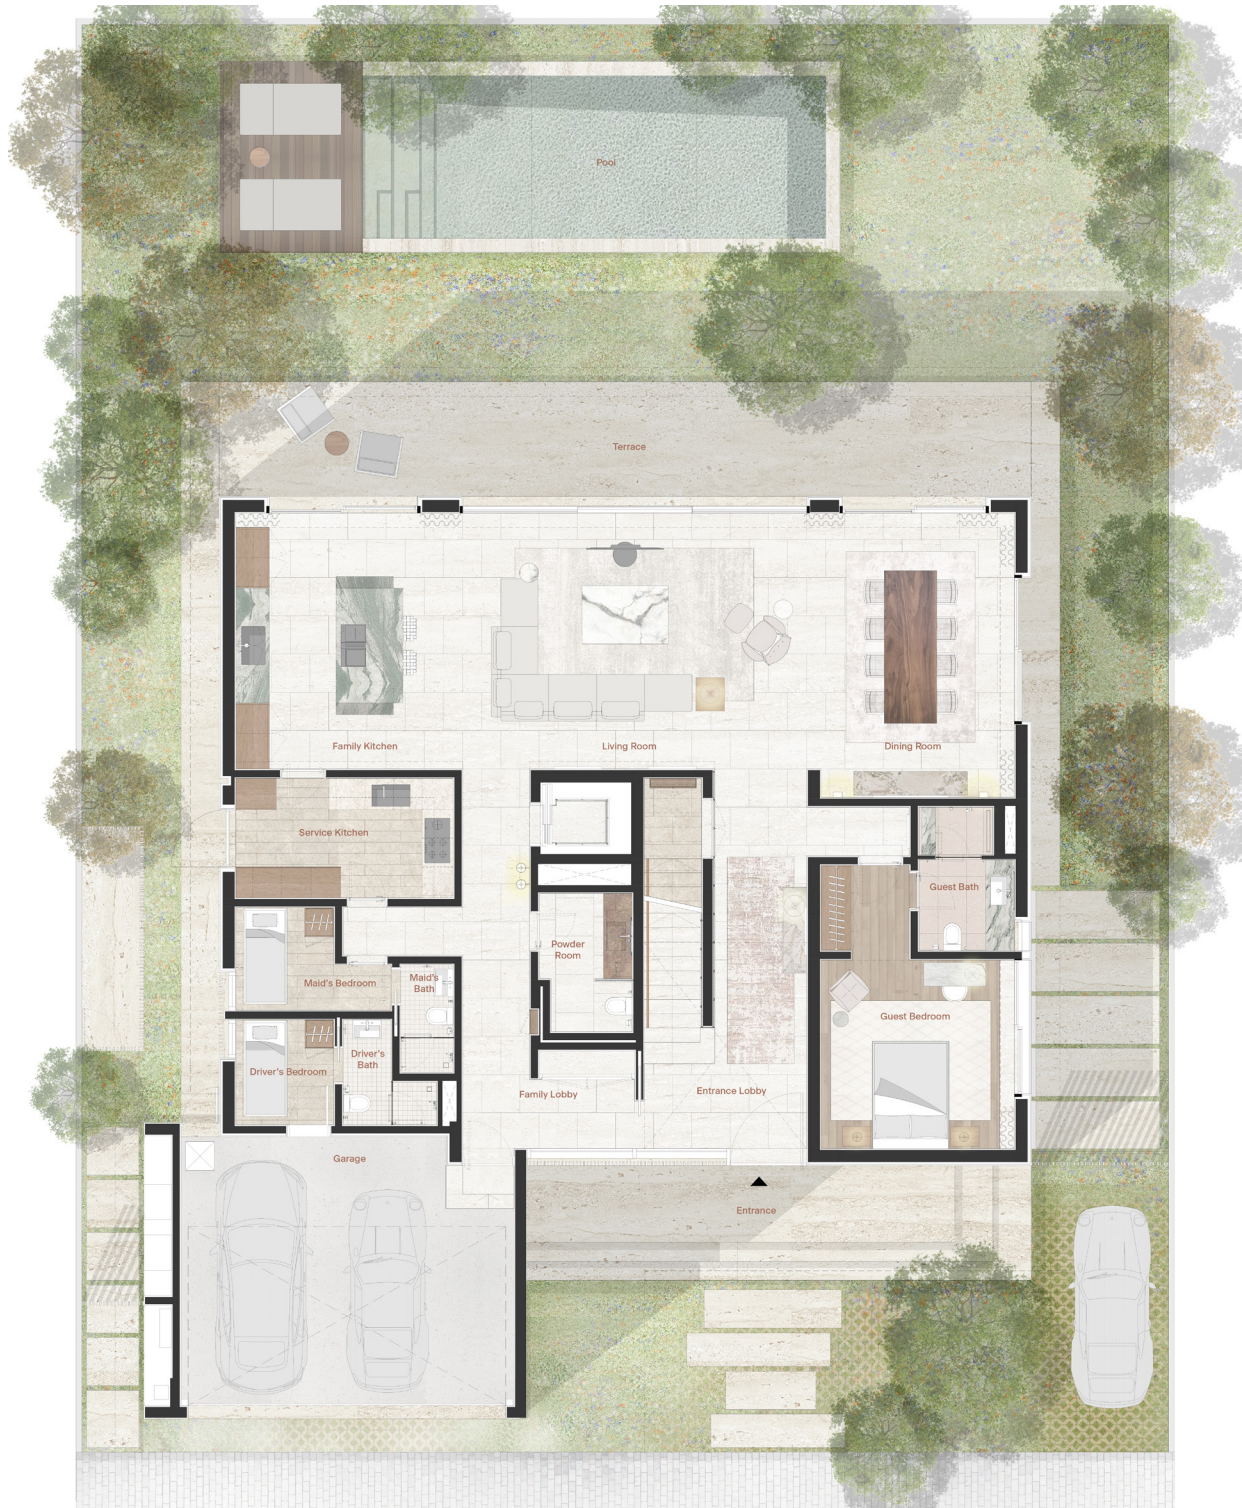


DISCLAIMER:

All areas are measured to structural elements and exclude wall finishes and construction tolerances and may not reflect usable area. Areas, dimensions, drawings, plans, and layout are approximate only and subject to change without notice. The furniture and the interior design shown is for illustrative purposes only and the unit is sold without furniture unless otherwise contracted in a separate Sales and Purchase Agreement. Final area may vary from stated area, and drawings are not to scale and may not reflect accurate proportions. This plan and the information it contains are subject to contract terms.

BELLA

5 Bedroom Villa

First Floor

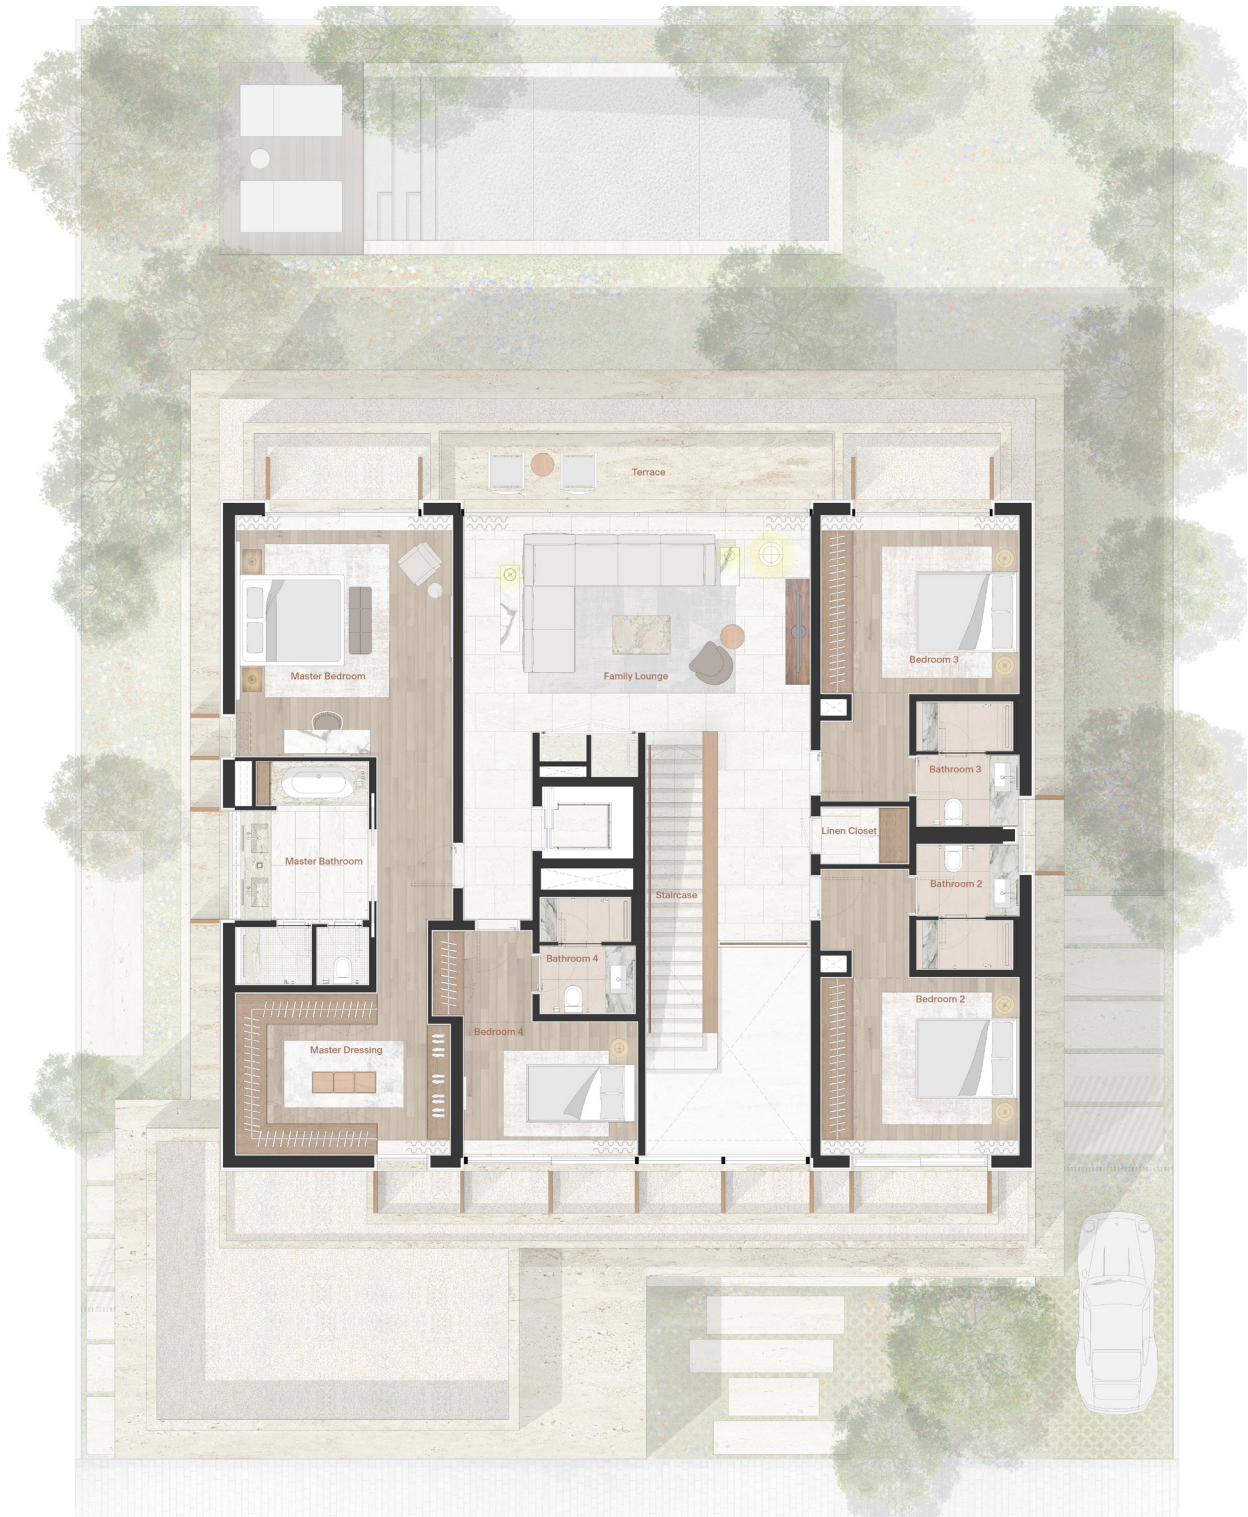

DISCLAIMER:

All areas are measured to structural elements and exclude wall finishes and construction tolerances and may not reflect usable area. Areas, dimensions, drawings, plans, and layout are approximate only and subject to change without notice. The furniture and the interior design shown is for illustrative purposes only and the unit is sold without furniture unless otherwise contracted in a separate Sales and Purchase Agreement. Final area may vary from stated area, and drawings are not to scale and may not reflect accurate proportions. This plan and the information it contains are subject to contract terms.

BELLA

5 Bedroom Villa

Basement



DISCLAIMER:

All areas are measured to structural elements and exclude wall finishes and construction tolerances and may not reflect usable area. Areas, dimensions, drawings, plans, and layout are approximate only and subject to change without notice. The furniture and the interior design shown is for illustrative purposes only and the unit is sold without furniture unless otherwise contracted in a separate Sales and Purchase Agreement. Final area may vary from stated area, and drawings are not to scale and may not reflect accurate proportions. This plan and the information it contains are subject to contract terms.

MAIA

5 Bedroom Villa

Ground Floor



DISCLAIMER:

All areas are measured to structural elements and exclude wall finishes and construction tolerances and may not reflect usable area. Areas, dimensions, drawings, plans, and layout are approximate only and subject to change without notice. The furniture and the interior design shown is for illustrative purposes only and the unit is sold without furniture unless otherwise contracted in a separate Sales and Purchase Agreement. Final area may vary from stated area, and drawings are not to scale and may not reflect accurate proportions. This plan and the information it contains are subject to contract terms.

MAIA

5 Bedroom Villa

First Floor




DISCLAIMER:

All areas are measured to structural elements and exclude wall finishes and construction tolerances and may not reflect usable area. Areas, dimensions, drawings, plans, and layout are approximate only and subject to change without notice. The furniture and the interior design shown is for illustrative purposes only and the unit is sold without furniture unless otherwise contracted in a separate Sales and Purchase Agreement. Final area may vary from stated area, and drawings are not to scale and may not reflect accurate proportions. This plan and the information it contains are subject to contract terms.

MAIA

5 Bedroom Villa

Basement

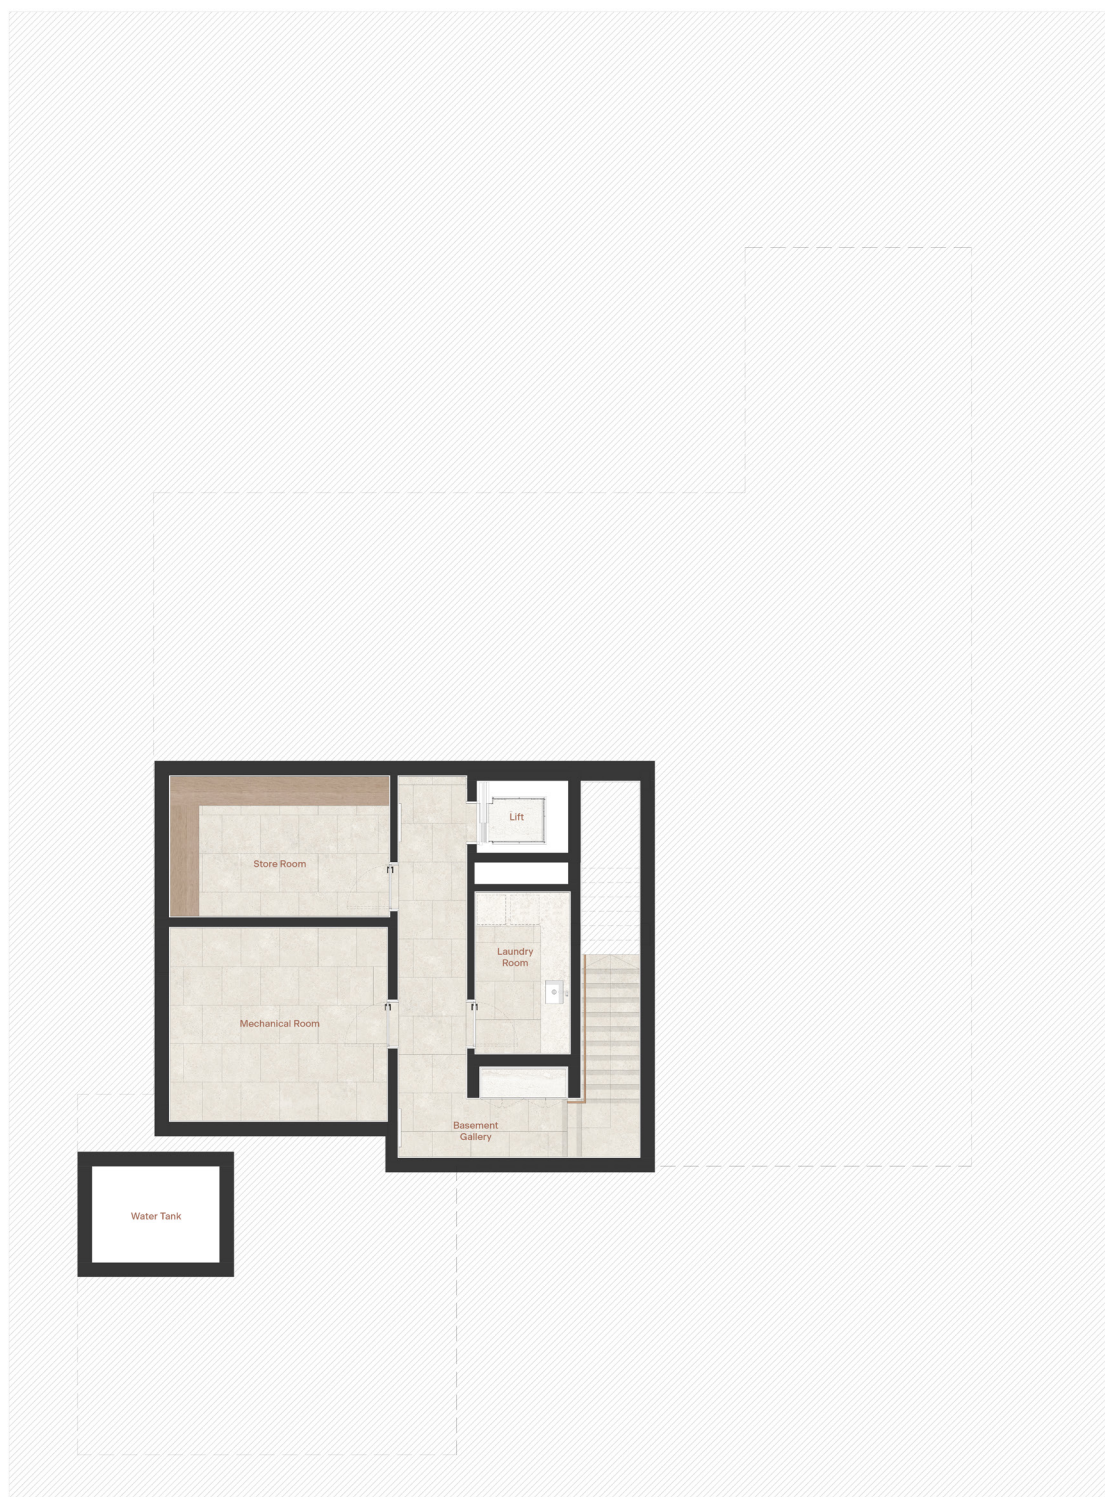

DISCLAIMER:

All areas are measured to structural elements and exclude wall finishes and construction tolerances and may not reflect usable area. Areas, dimensions, drawings, plans, and layout are approximate only and subject to change without notice. The furniture and the interior design shown is for illustrative purposes only and the unit is sold without furniture unless otherwise contracted in a separate Sales and Purchase Agreement. Final area may vary from stated area, and drawings are not to scale and may not reflect accurate proportions. This plan and the information it contains are subject to contract terms.

VERA

5 Bedroom Plus Villa

Ground Floor




DISCLAIMER:

All areas are measured to structural elements and exclude wall finishes and construction tolerances and may not reflect usable area. Areas, dimensions, drawings, plans, and layout are approximate only and subject to change without notice. The furniture and the interior design shown is for illustrative purposes only and the unit is sold without furniture unless otherwise contracted in a separate Sales and Purchase Agreement. Final area may vary from stated area, and drawings are not to scale and may not reflect accurate proportions. This plan and the information it contains are subject to contract terms.

VERA

5 Bedroom Plus Villa

First Floor

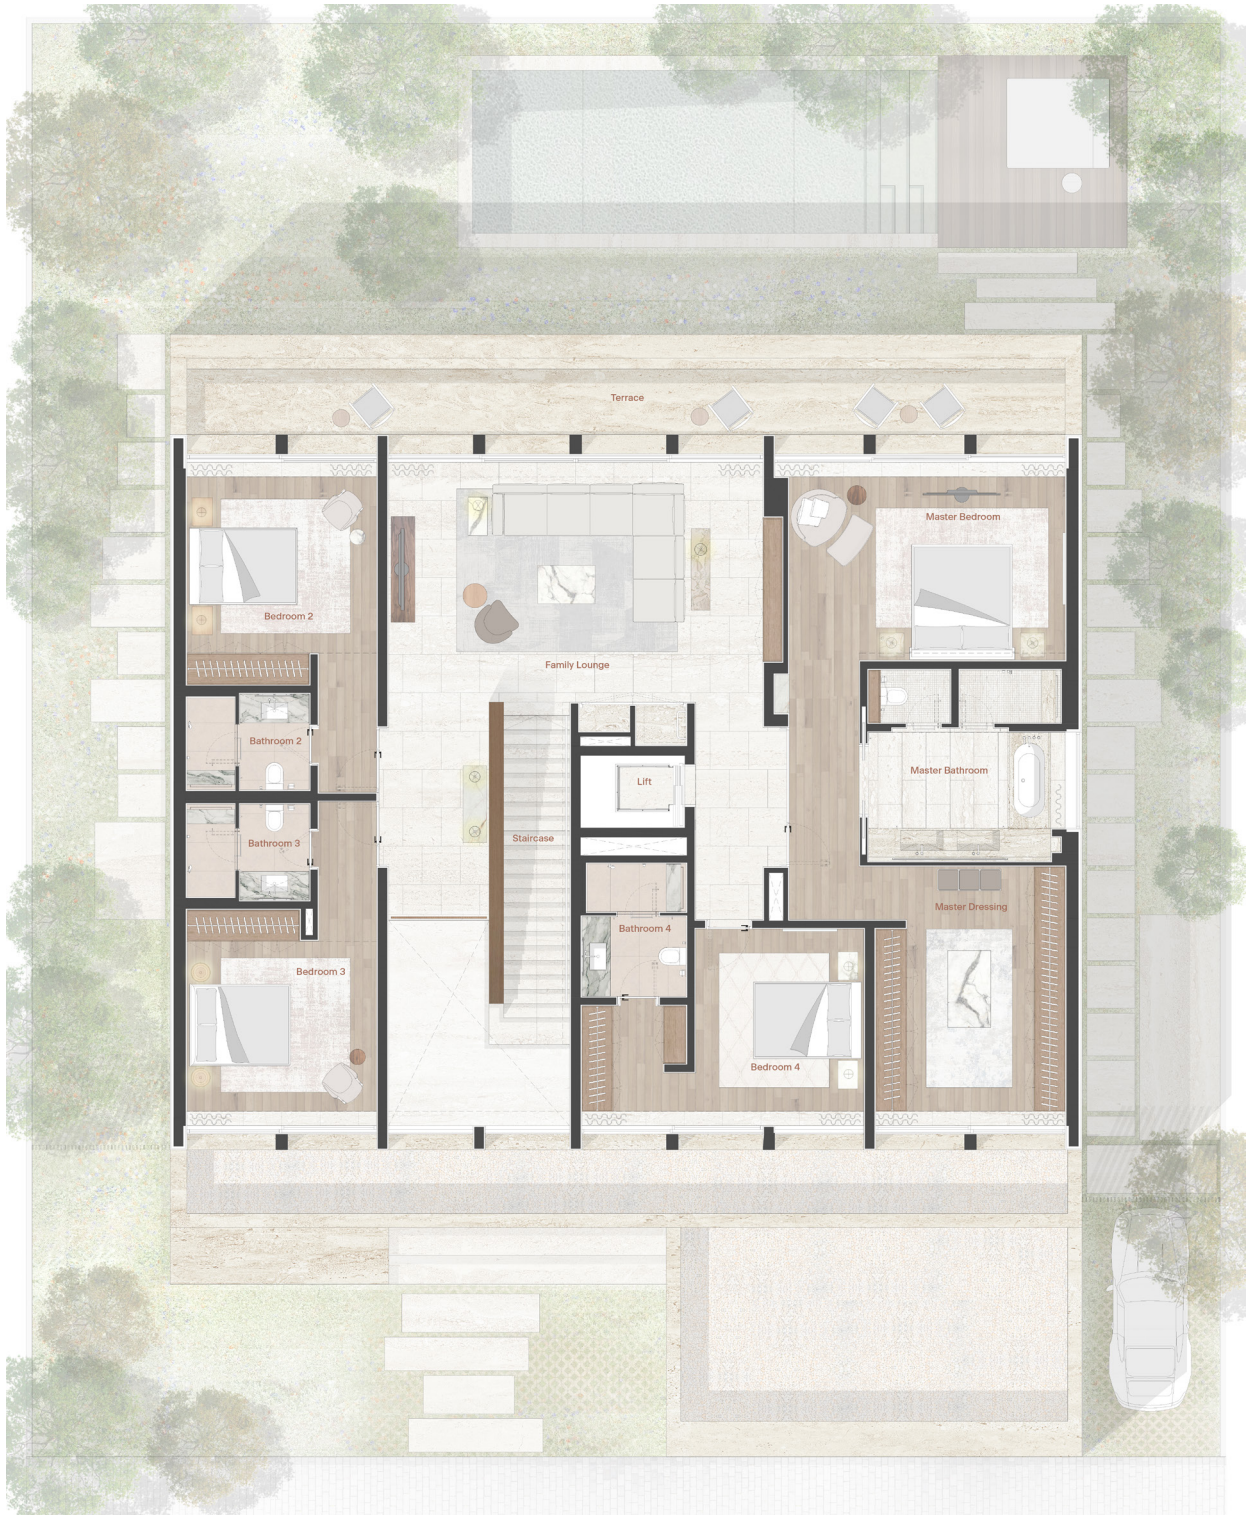

DISCLAIMER:

All areas are measured to structural elements and exclude wall finishes and construction tolerances and may not reflect usable area. Areas, dimensions, drawings, plans, and layout are approximate only and subject to change without notice. The furniture and the interior design shown is for illustrative purposes only and the unit is sold without furniture unless otherwise contracted in a separate Sales and Purchase Agreement. Final area may vary from stated area, and drawings are not to scale and may not reflect accurate proportions. This plan and the information it contains are subject to contract terms.

VERA

5 Bedroom Plus Villa

Basement




DISCLAIMER:

All areas are measured to structural elements and exclude wall finishes and construction tolerances and may not reflect usable area. Areas, dimensions, drawings, plans, and layout are approximate only and subject to change without notice. The furniture and the interior design shown is for illustrative purposes only and the unit is sold without furniture unless otherwise contracted in a separate Sales and Purchase Agreement. Final area may vary from stated area, and drawings are not to scale and may not reflect accurate proportions. This plan and the information it contains are subject to contract terms.

MIRA

5 Bedroom Plus Villa

Ground Floor

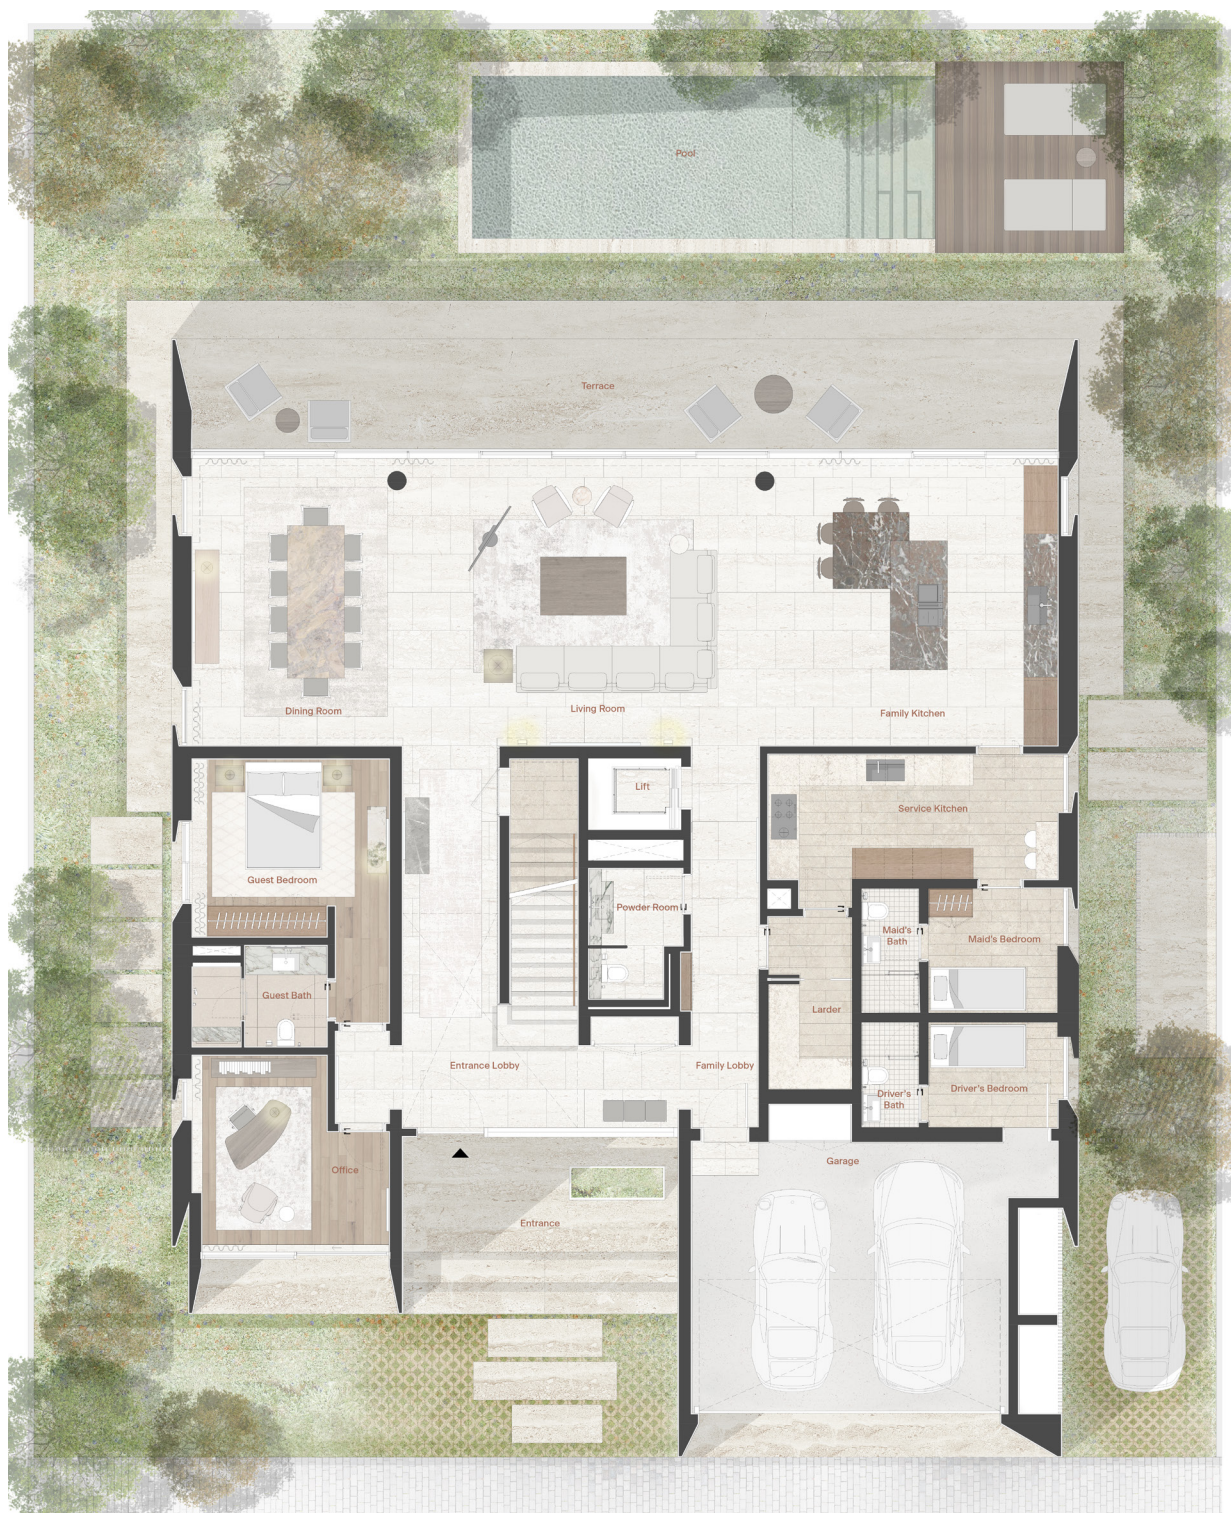

DISCLAIMER:

All areas are measured to structural elements and exclude wall finishes and construction tolerances and may not reflect usable area. Areas, dimensions, drawings, plans, and layout are approximate only and subject to change without notice. The furniture and the interior design shown is for illustrative purposes only and the unit is sold without furniture unless otherwise contracted in a separate Sales and Purchase Agreement. Final area may vary from stated area, and drawings are not to scale and may not reflect accurate proportions. This plan and the information it contains are subject to contract terms.

MIRA

5 Bedroom Plus Villa

First Floor



DISCLAIMER:

All areas are measured to structural elements and exclude wall finishes and construction tolerances and may not reflect usable area. Areas, dimensions, drawings, plans, and layout are approximate only and subject to change without notice. The furniture and the interior design shown is for illustrative purposes only and the unit is sold without furniture unless otherwise contracted in a separate Sales and Purchase Agreement. Final area may vary from stated area, and drawings are not to scale and may not reflect accurate proportions. This plan and the information it contains are subject to contract terms.

MIRA

5 Bedroom Plus Villa

Basement



DISCLAIMER:

All areas are measured to structural elements and exclude wall finishes and construction tolerances and may not reflect usable area. Areas, dimensions, drawings, plans, and layout are approximate only and subject to change without notice. The furniture and the interior design shown is for illustrative purposes only and the unit is sold without furniture unless otherwise contracted in a separate Sales and Purchase Agreement. Final area may vary from stated area, and drawings are not to scale and may not reflect accurate proportions. This plan and the information it contains are subject to contract terms.

LUNA

6 Bedroom Villa

First Floor



DISCLAIMER:

All areas are measured to structural elements and exclude wall finishes and construction tolerances and may not reflect usable area. Areas, dimensions, drawings, plans, and layout are approximate only and subject to change without notice. The furniture and the interior design shown is for illustrative purposes only and the unit is sold without furniture unless otherwise contracted in a separate Sales and Purchase Agreement. Final area may vary from stated area, and drawings are not to scale and may not reflect accurate proportions. This plan and the information it contains are subject to contract terms.

LUNA

6 Bedroom Villa

Basement



DISCLAIMER:

All areas are measured to structural elements and exclude wall finishes and construction tolerances and may not reflect usable area. Areas, dimensions, drawings, plans, and layout are approximate only and subject to change without notice. The furniture and the interior design shown is for illustrative purposes only and the unit is sold without furniture unless otherwise contracted in a separate Sales and Purchase Agreement. Final area may vary from stated area, and drawings are not to scale and may not reflect accurate proportions. This plan and the information it contains are subject to contract terms.